



C1 LEVEL TWO FLOOR PLAN
A2.2 SCALE: 1/8"=1'-0"
F.F.E. = 15.0' FROM DATUM

DEMO KEYNOTES

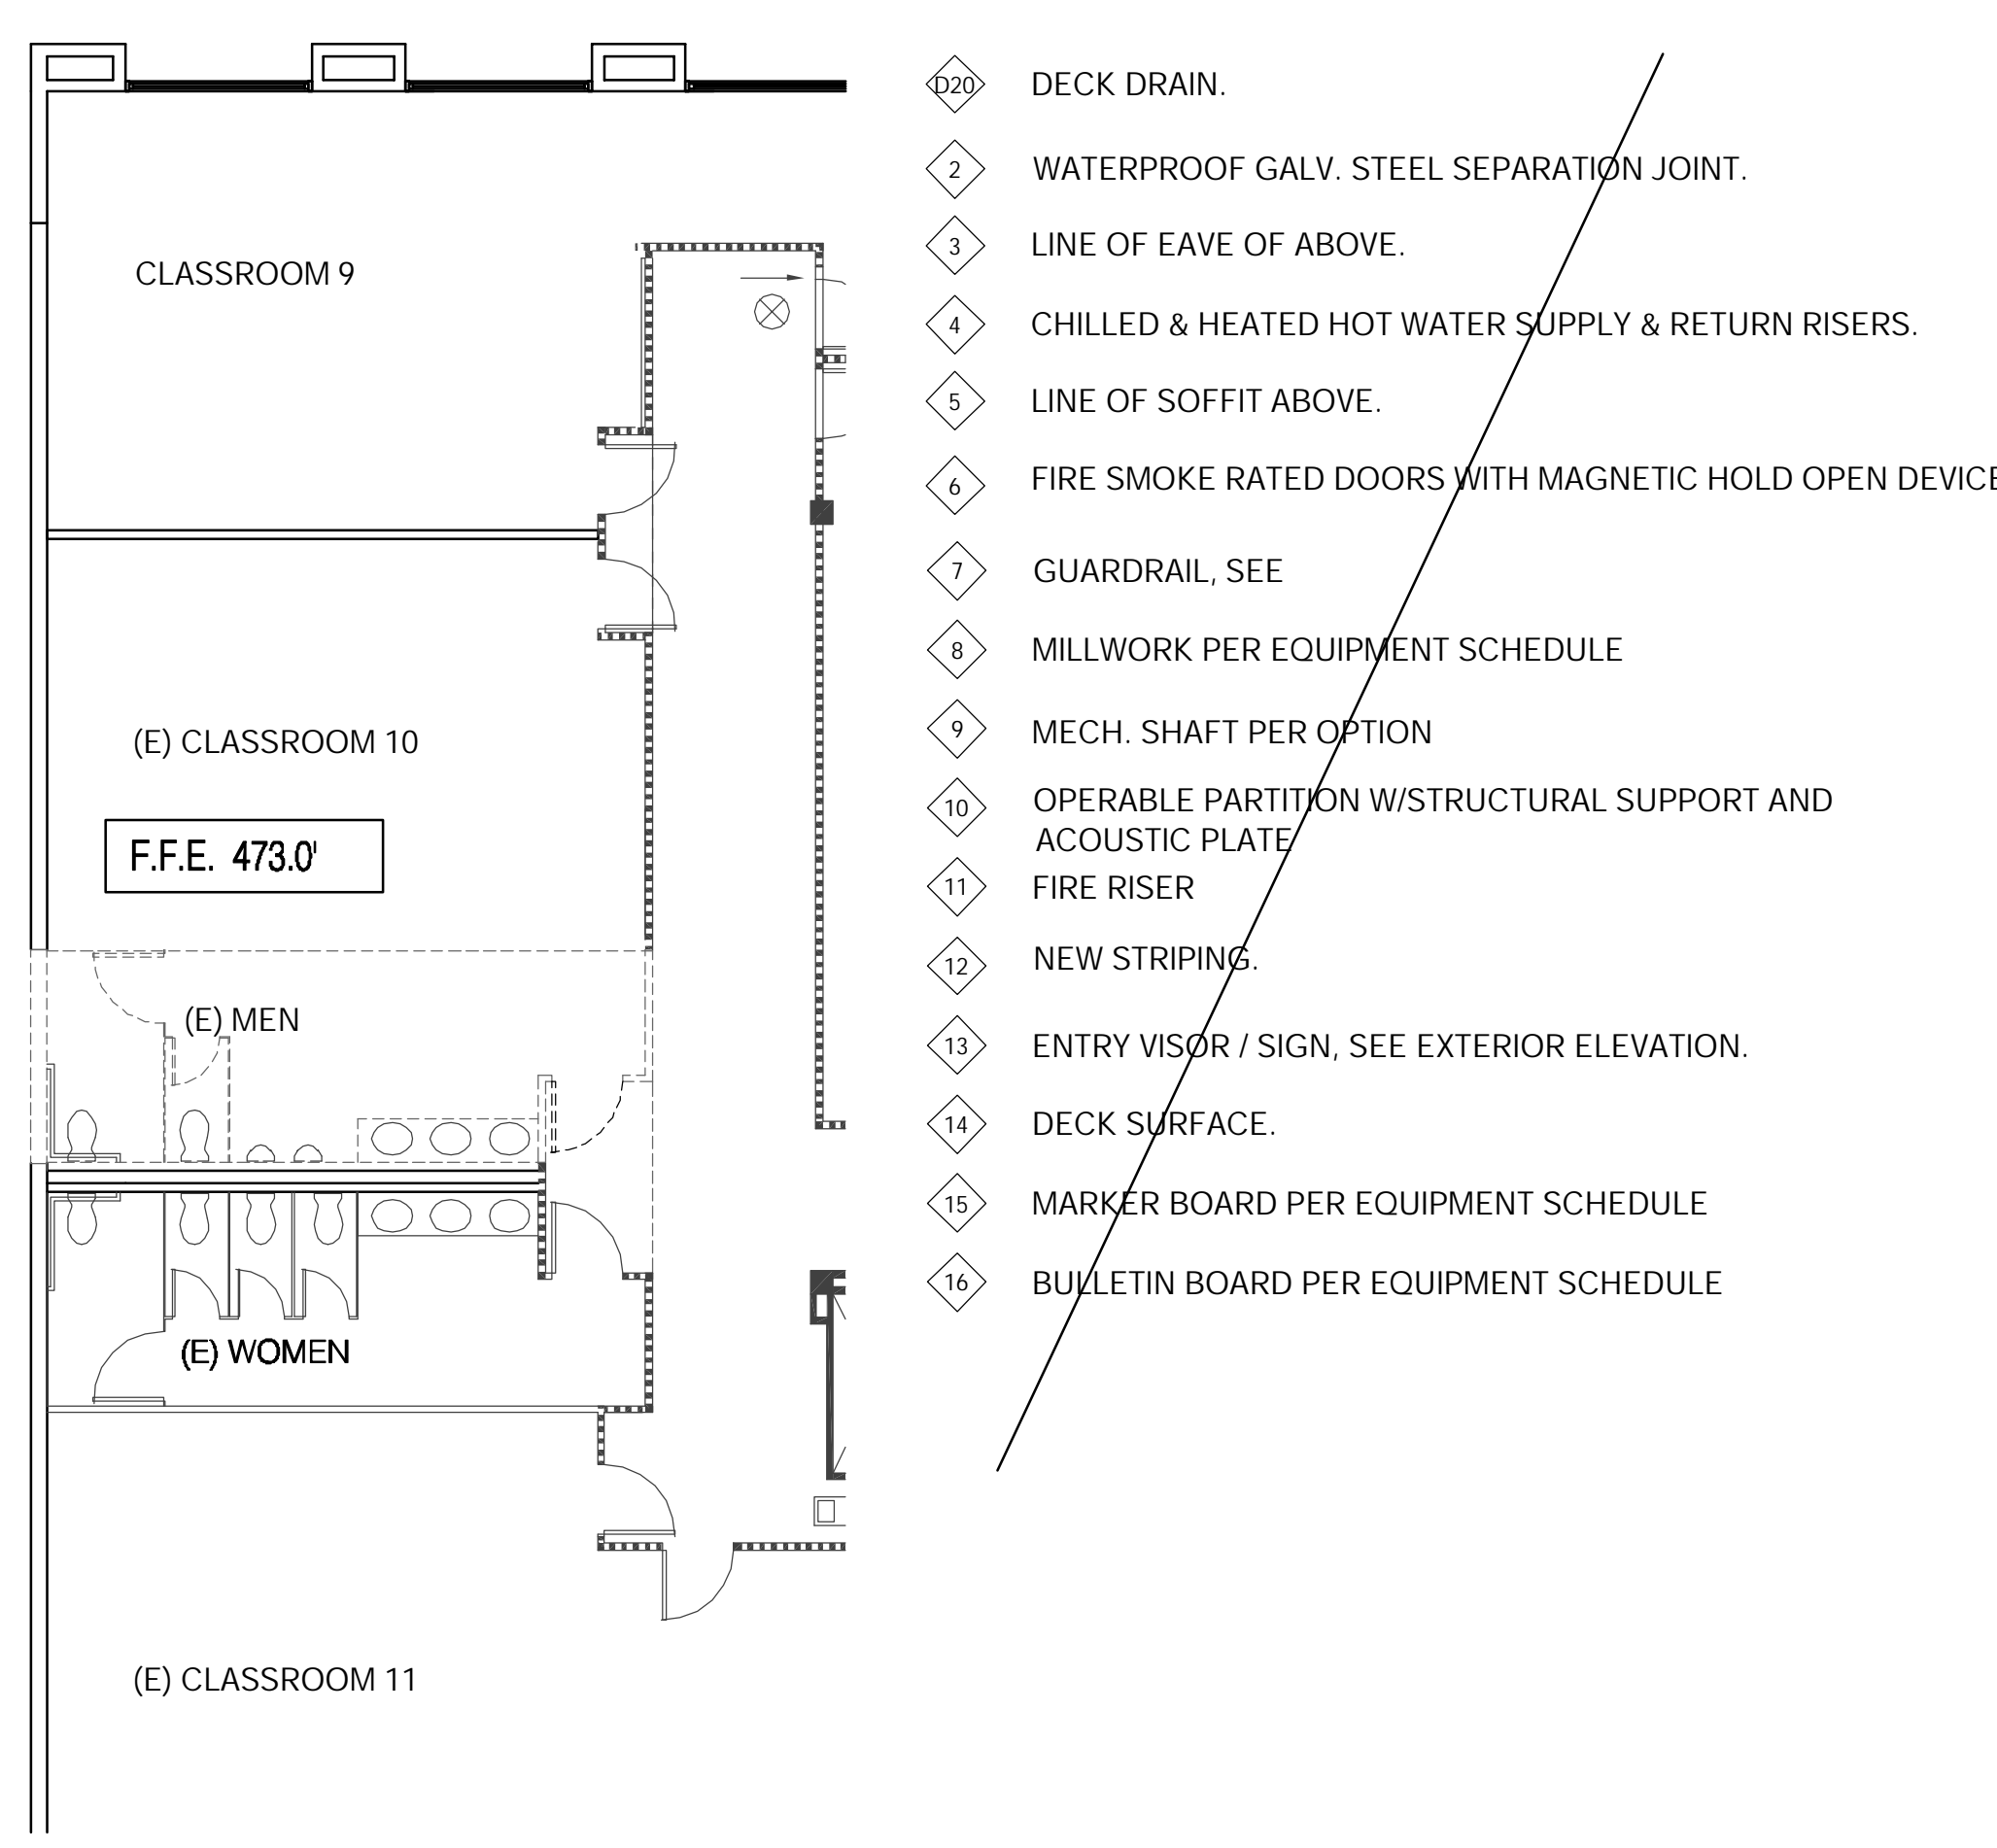

- 1 DECK DRAIN.
- 2 WATERPROOF GALV. STEEL SEPARATION JOINT.
- 3 LINE OF EAVE OF ABOVE.
- 4 CHILLED & HEATED HOT WATER SUPPLY & RETURN RISERS.
- 5 LINE OF SOFFIT ABOVE.
- 6 FIRE SMOKE RATED DOORS WITH MAGNETIC HOLD OPEN DEVICE.
- 7 GUARDRAIL, SEE
- 8 MILLWORK PER EQUIPMENT SCHEDULE
- 9 MECH. SHAFT PER OPTION
- 10 OPERABLE PARTITION W/STRUCTURAL SUPPORT AND ACOUSTIC PLATE
- 11 FIRE RISER
- 12 NEW STRIPING.
- 13 ENTRY VISOR / SIGN, SEE EXTERIOR ELEVATION.
- 14 DECK SURFACE.
- 15 MARKER BOARD PER EQUIPMENT SCHEDULE
- 16 BULLETIN BOARD PER EQUIPMENT SCHEDULE

SHEET KEYNOTES

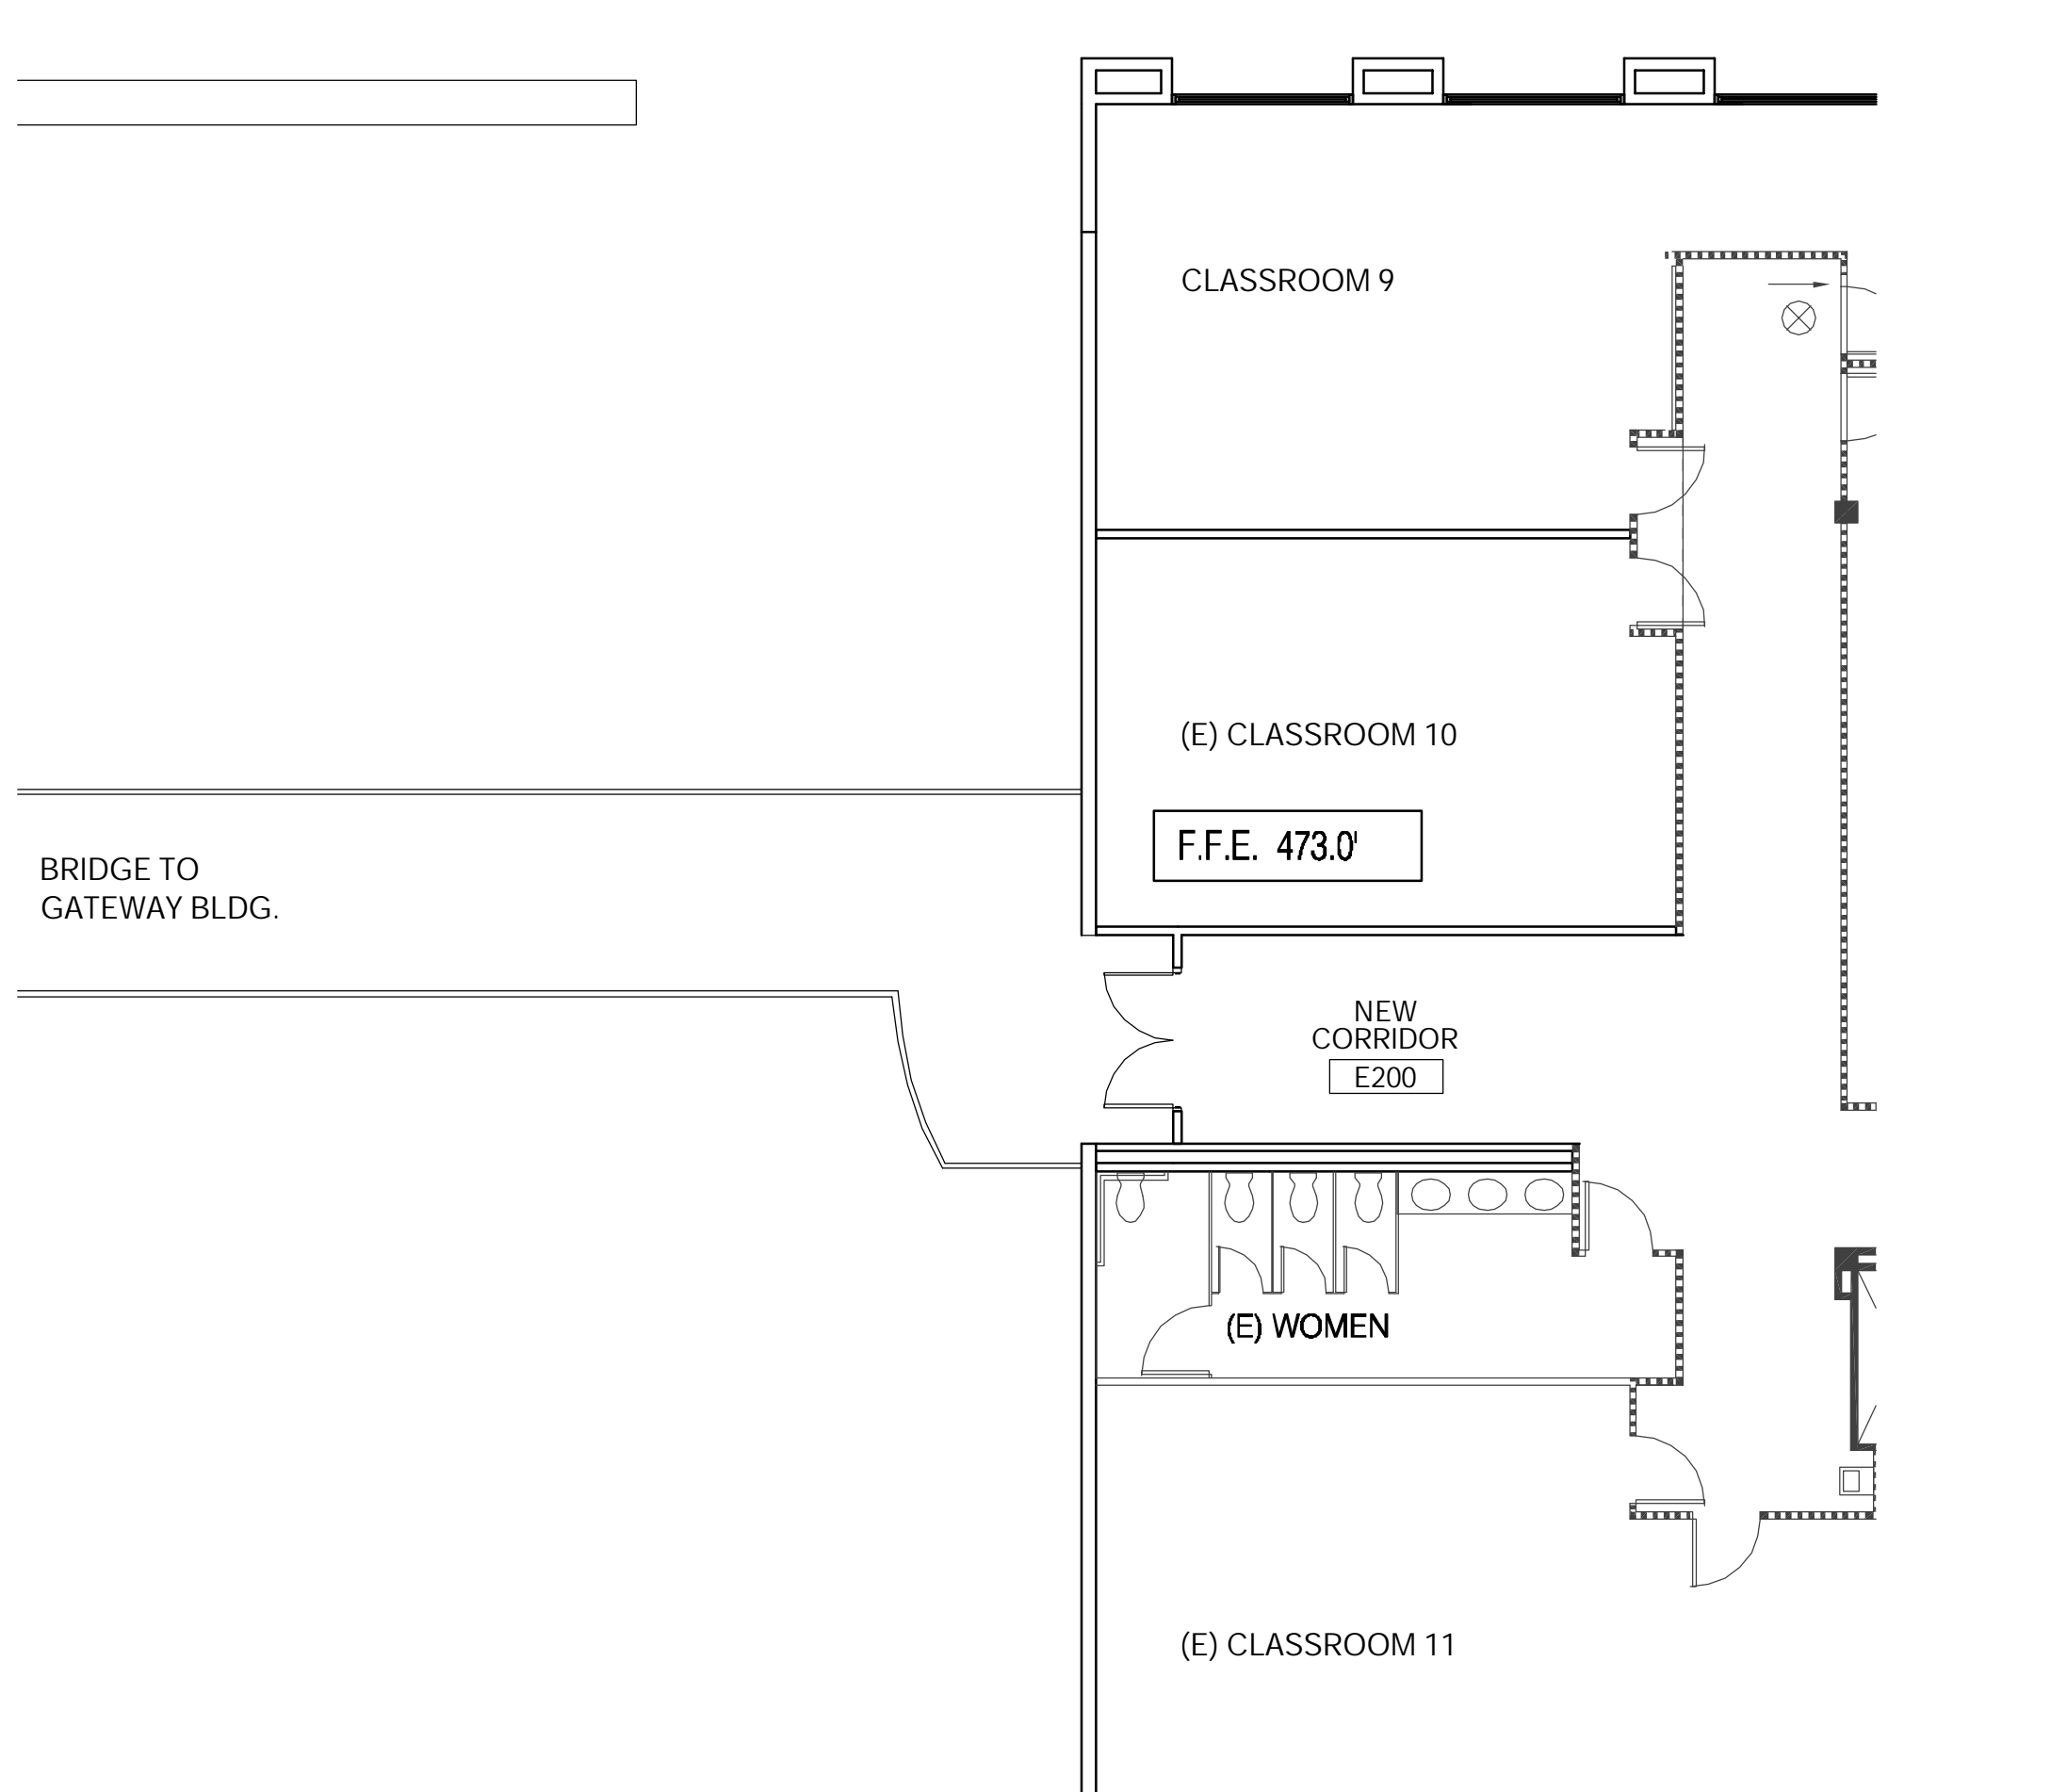

- 1 DECK DRAIN.
- 2 WATERPROOF GALV. STEEL SEPARATION JOINT.
- 3 LINE OF EAVE OF ABOVE.
- 4 CHILLED & HEATED HOT WATER SUPPLY & RETURN RISERS.
- 5 LINE OF SOFFIT ABOVE.
- 6 FIRE SMOKE RATED DOORS WITH MAGNETIC HOLD OPEN DEVICE.
- 7 GUARDRAIL, SEE
- 8 MILLWORK PER EQUIPMENT SCHEDULE
- 9 MECH. SHAFT PER OPTION
- 10 OPERABLE PARTITION W/STRUCTURAL SUPPORT AND ACOUSTIC PLATE
- 11 FIRE RISER
- 12 NEW STRIPING.
- 13 ENTRY VISOR / SIGN, SEE EXTERIOR ELEVATION.
- 14 DECK SURFACE.
- 15 MARKER BOARD PER EQUIPMENT SCHEDULE
- 16 BULLETIN BOARD PER EQUIPMENT SCHEDULE

GENERAL NOTES

- 1.

LEGEND

- 1HR CORRIDOR
- 2HR WALLS
- 4HR SEPARATION WALL
- CARD READER/ACCESS CONTROLS.
- DOOR TYPE. SEE SHEET A10.2.
- ENHANCEMENT NUMBER

E1 EXISTING SECOND FLOOR - DEMO
A2.2 SCALE: 1/8"=1'-0"

E3 EXISTING SECOND FLOOR - NEW
A2.2 SCALE: 1/8"=1'-0"

LEVEL TWO FLOOR PLAN

APPROVED SPACE PLAN

NOT FOR CONSTRUCTION
MEP BID SET

A2.2