

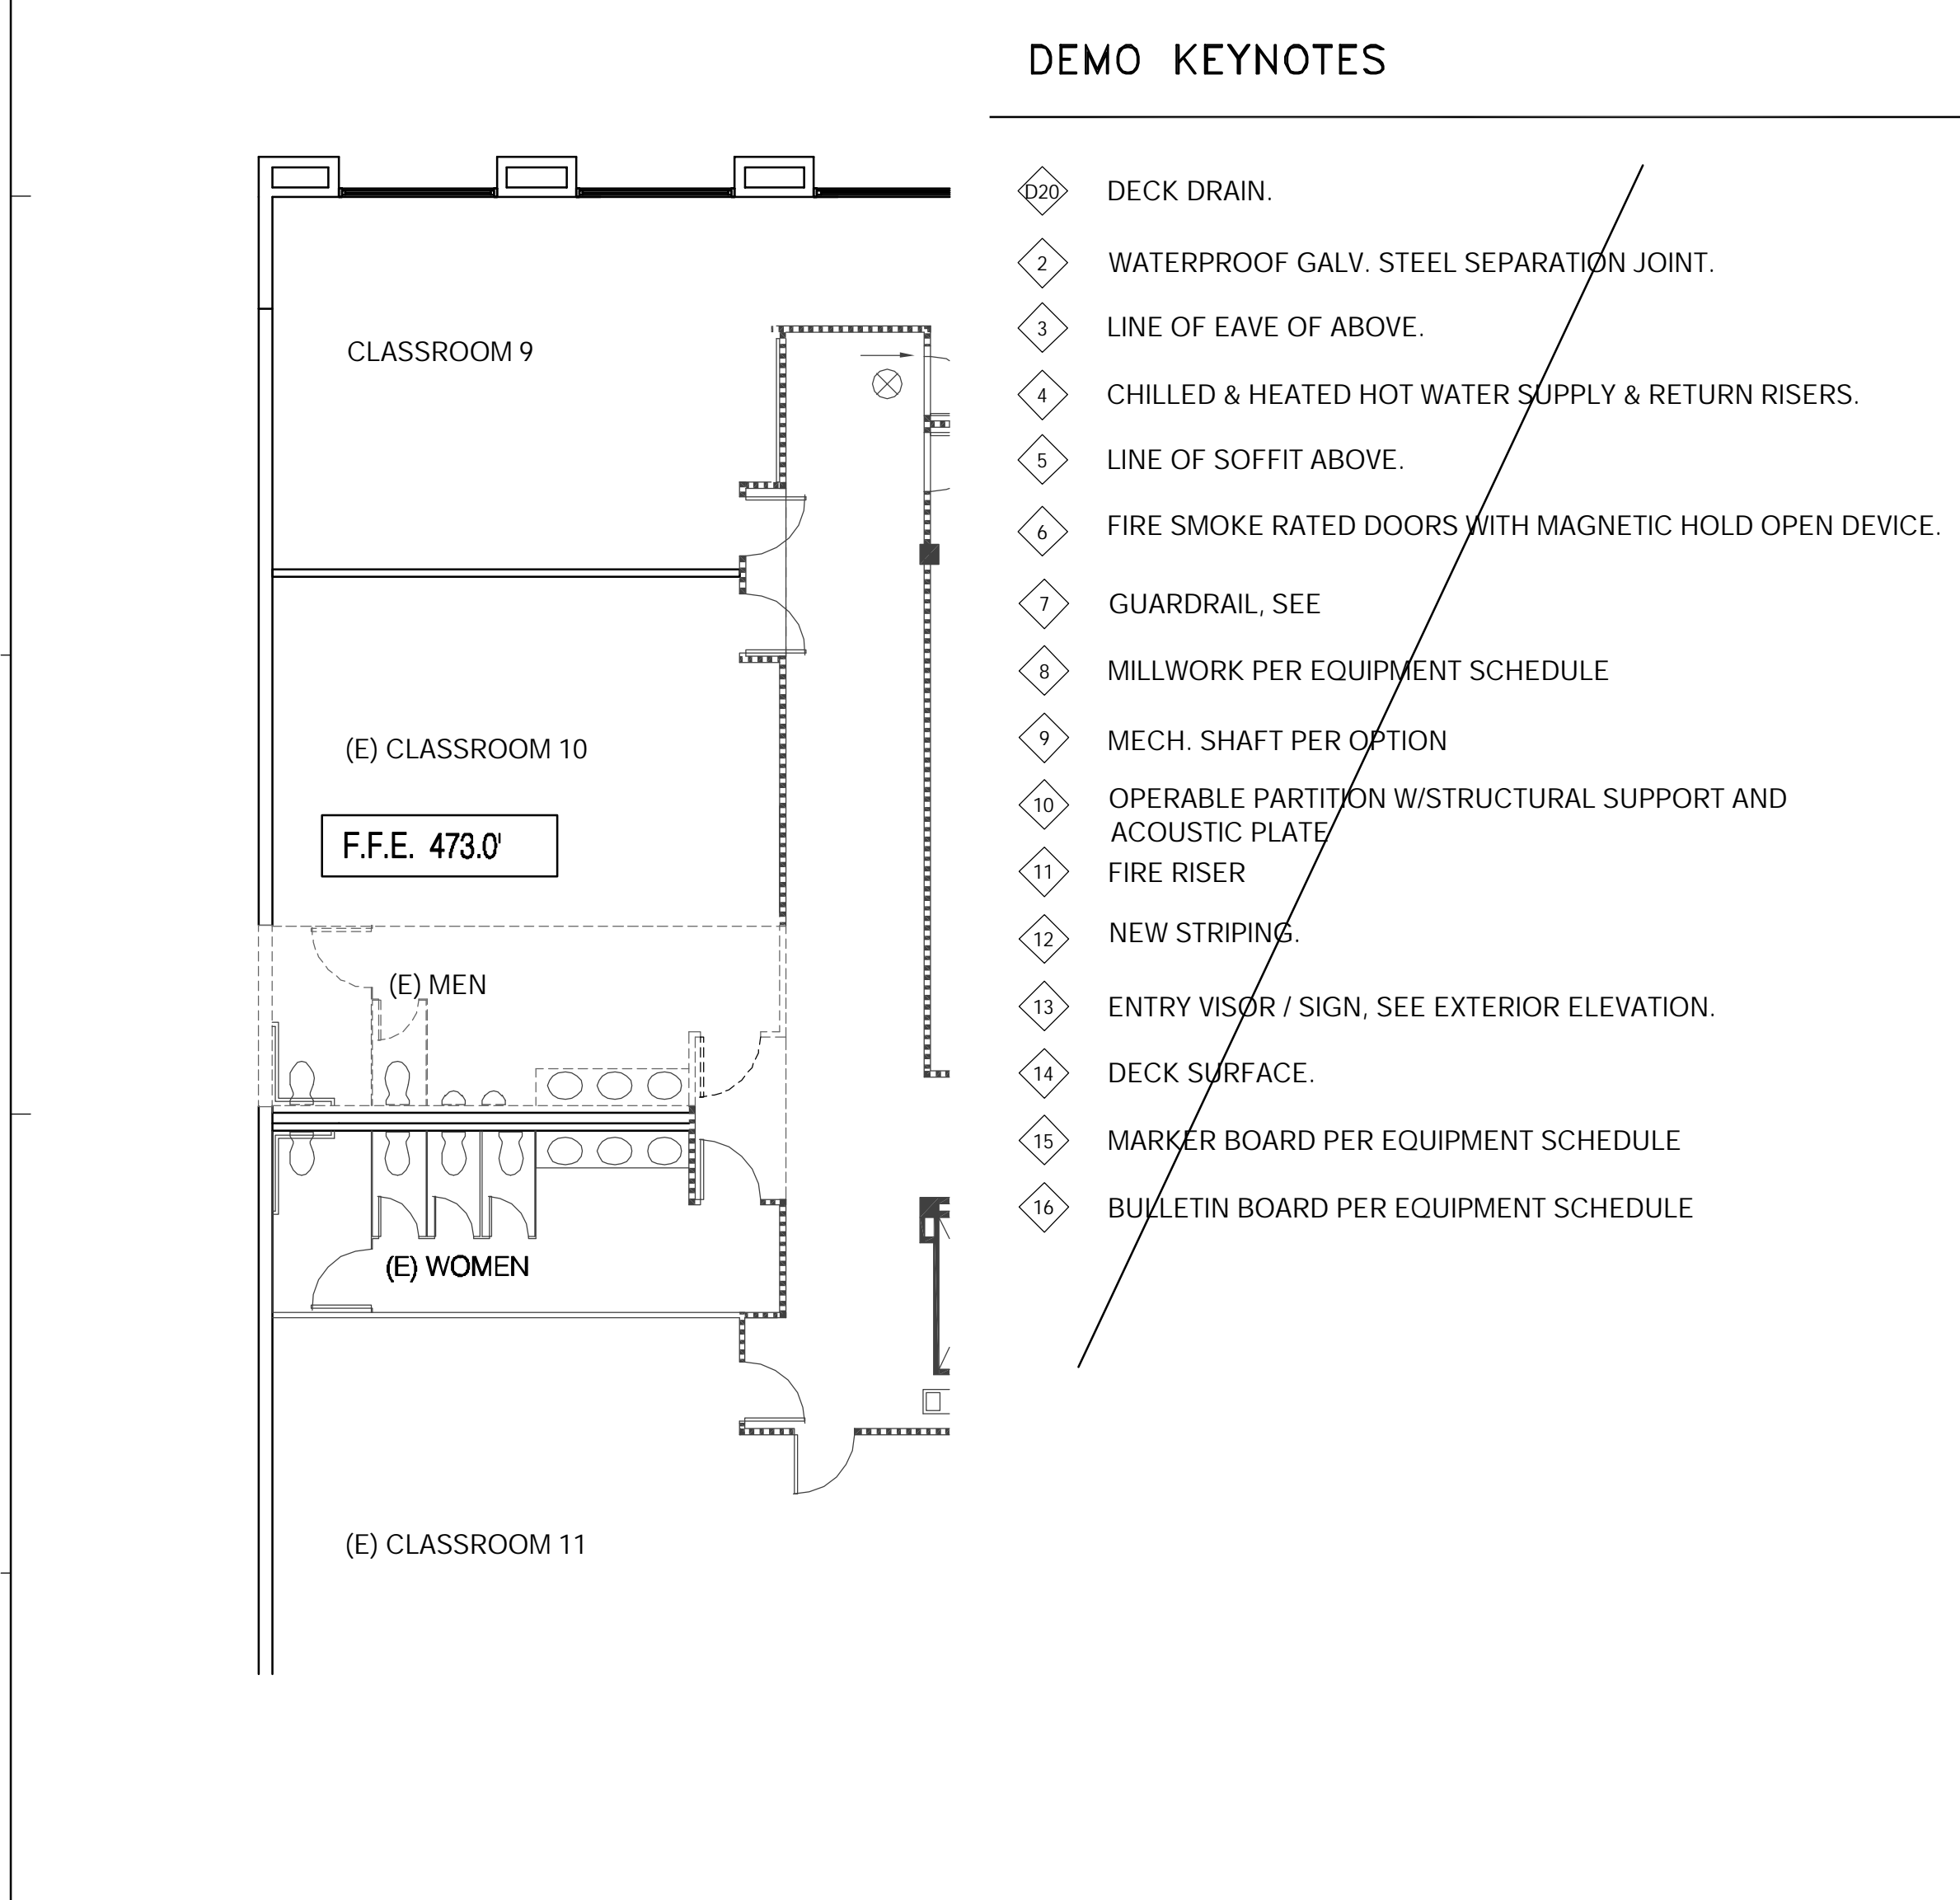



C1 LEVEL TWO FLOOR PLAN
A2.2 SCALE: 1/8"=1'-0"
F.F.E. = 15.0' FROM DATUM

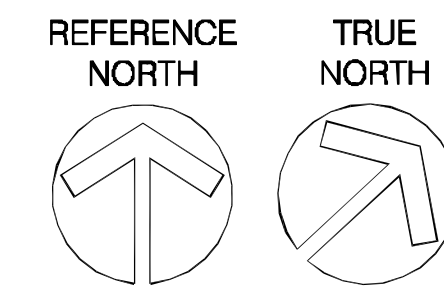

E1 EXISTING SECOND FLOOR - DEMO
A2.2 SCALE: 1/8"=1'-0"

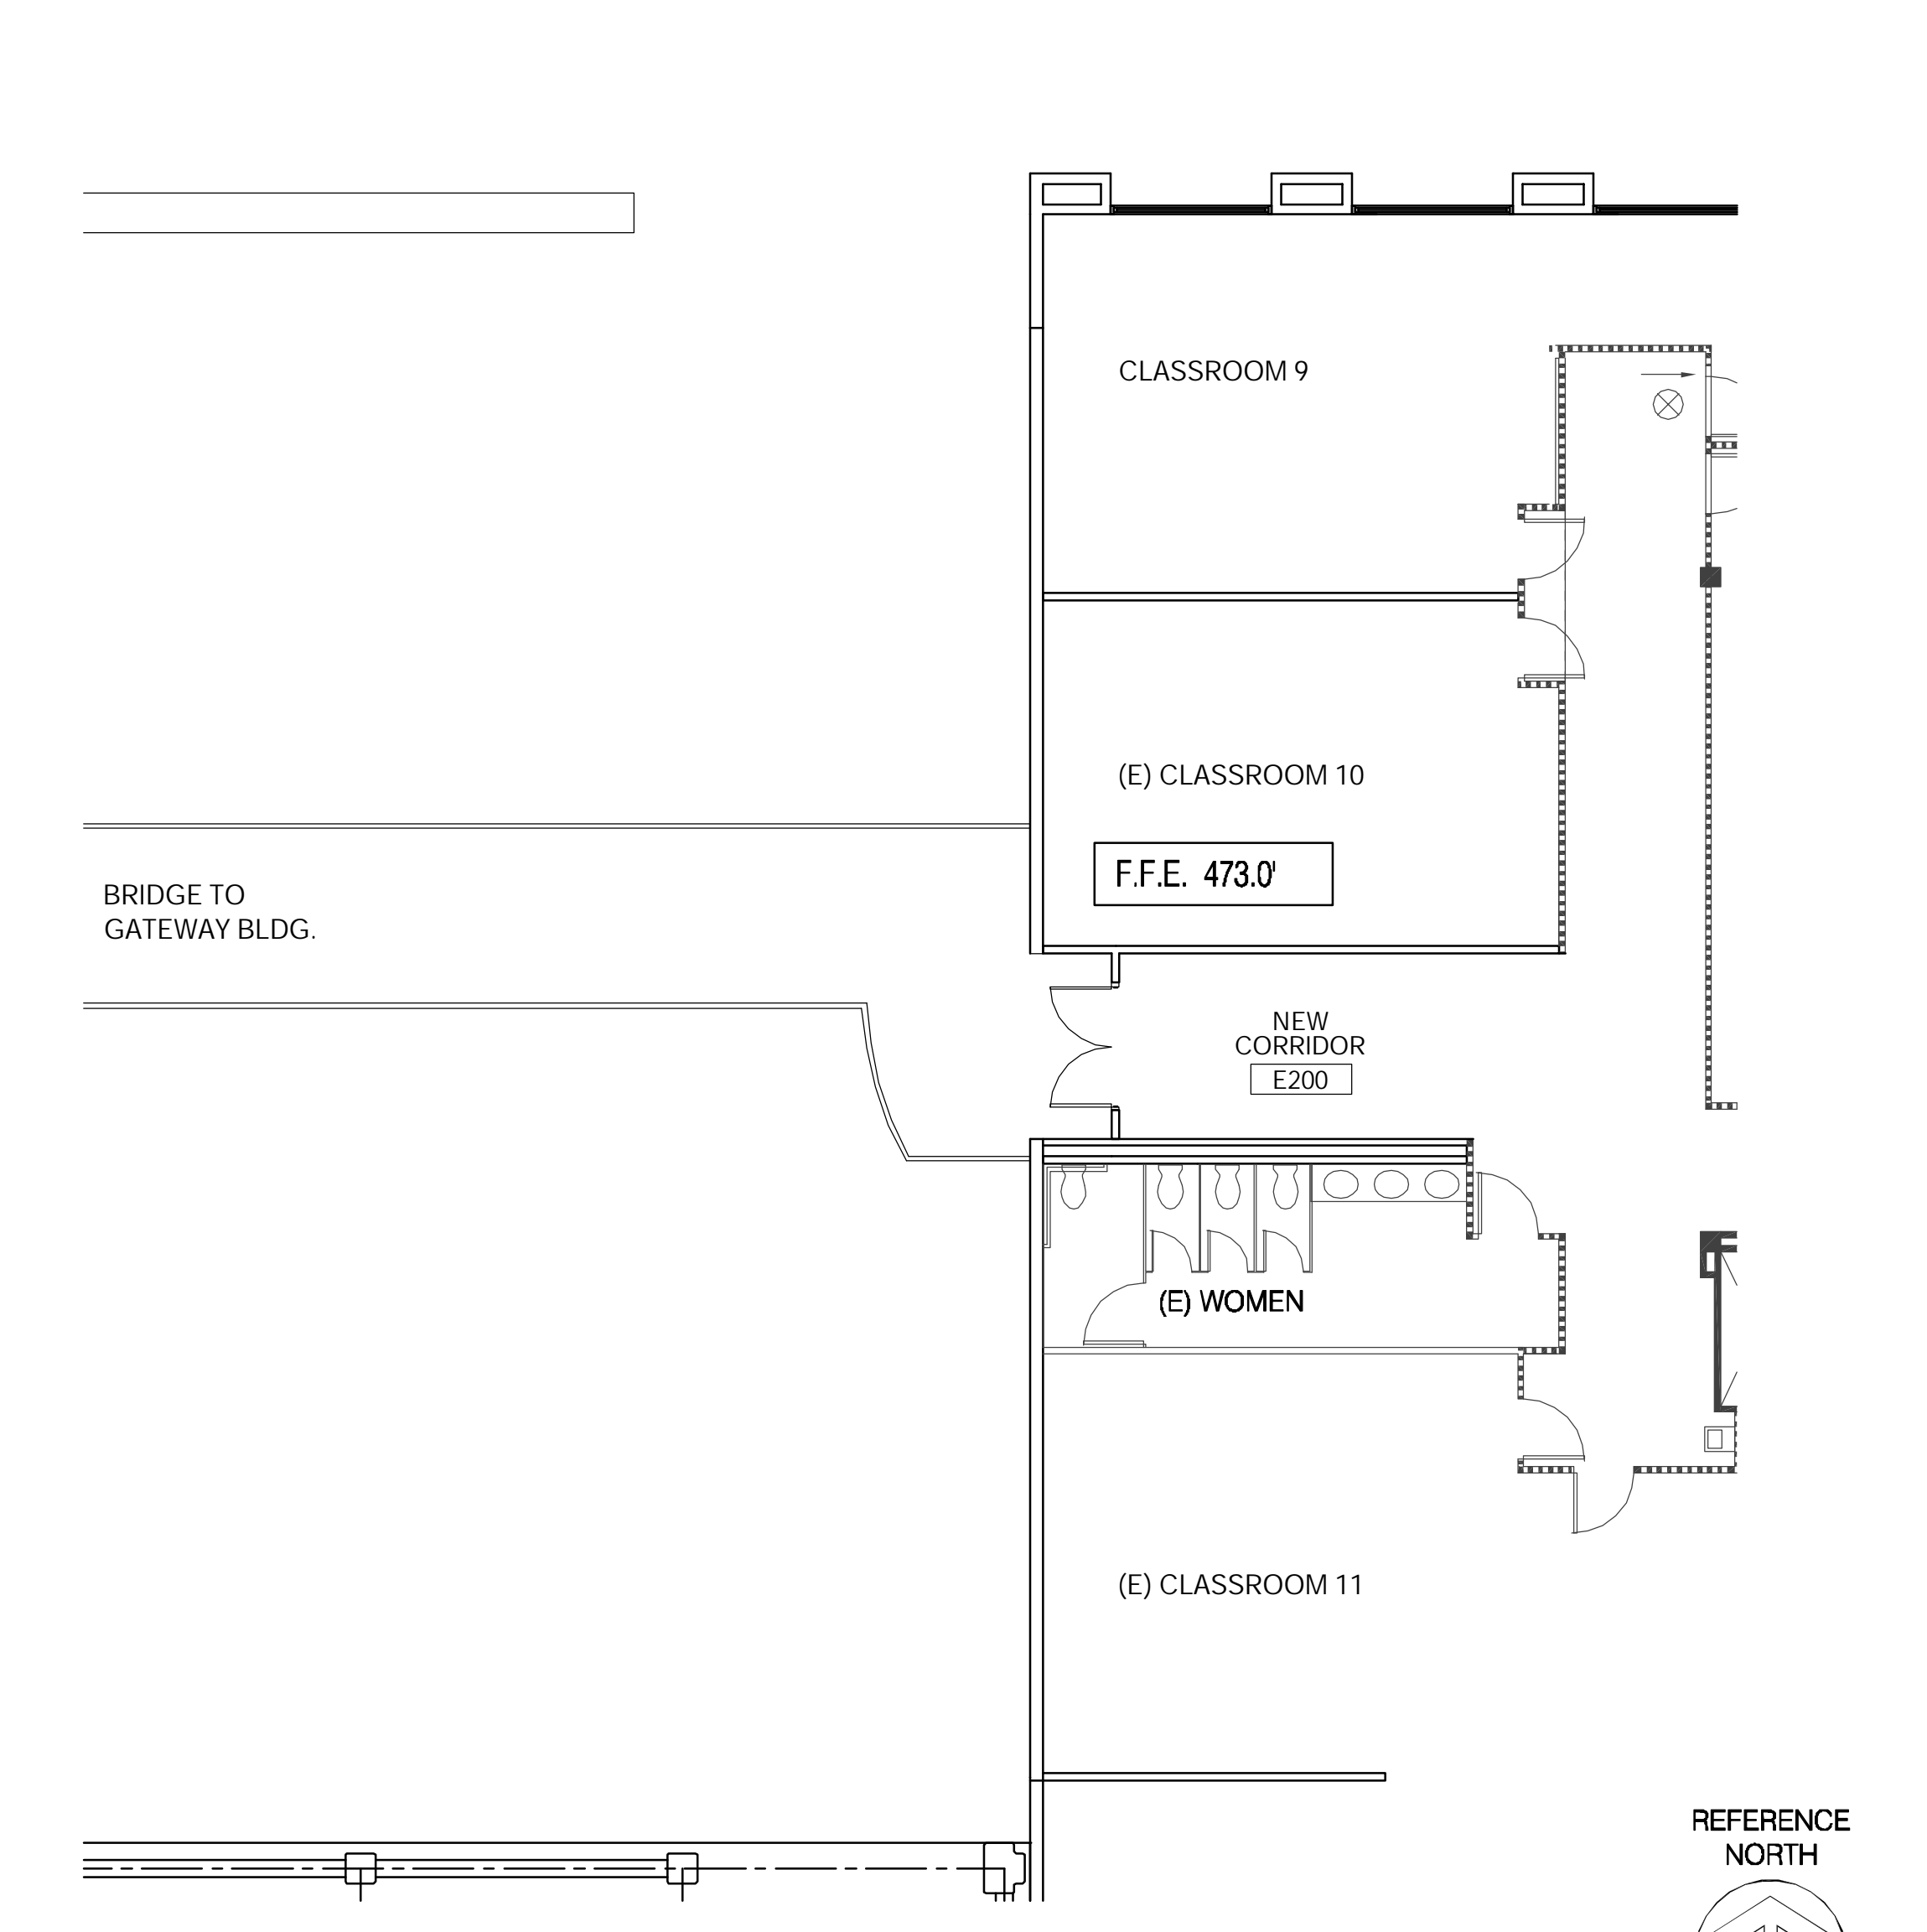

E3 EXISTING SECOND FLOOR - NEW
A2.2 SCALE: 1/8"=1'-0"

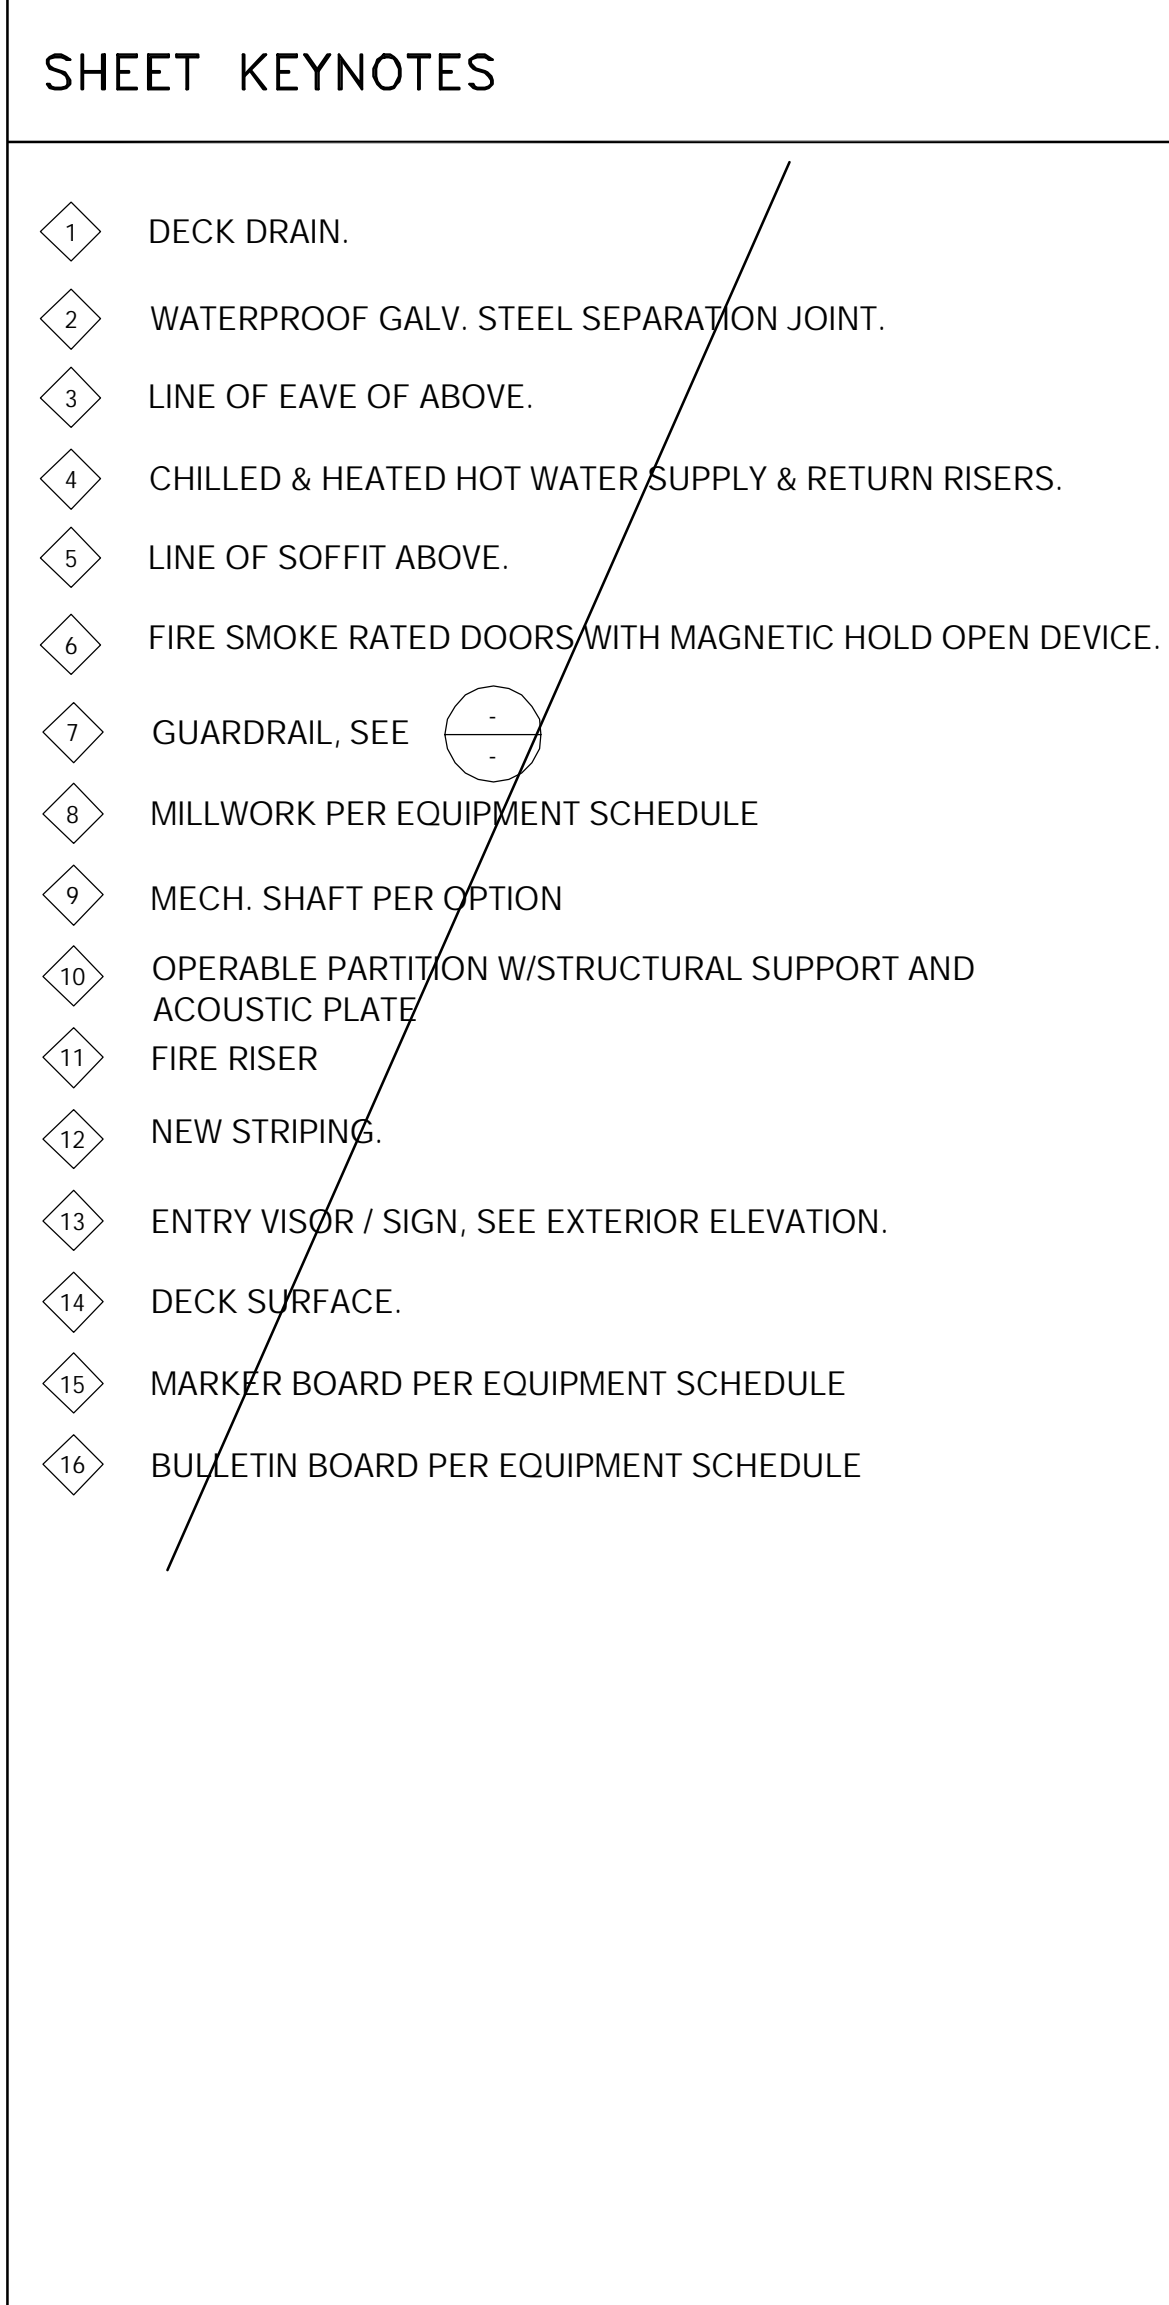

SHEET KEYNOTES

GENERAL NOTES
1. -

- LEGEND**
- 1HR CORRIDOR
 - 2HR WALLS
 - 4HR SEPARATION WALL
 - CARD READER/ACCESS CONTROLS.
 - DOOR TYPE. SEE SHEET A10.2.
 - ENHANCEMENT NUMBER

Drawn	:	
Checked	:	
Project No.	:	02016.00
Date	:	OCT. 23, 2002
Revisions	:	

LEVEL TWO FLOOR PLAN

APPROVED SPACE PLAN

NOT FOR CONSTRUCTION
MEP BID SET

A2.2

Sheet of ##